

きらり鎌ヶ谷市民会館きらりホール 常設照明機材配置図・回路図／機材リスト


2020年9月

仮設電源単相三線
105/210V 30KVA
D型20A ①②③④



FC下①～⑩

仮設電源単相三線
105/210V 30KVA
D型20A ①②③④


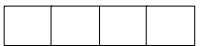


FC上①～⑩

CL



U・H #71 #72 #63 #22

L・H #72 #59 #22 #40

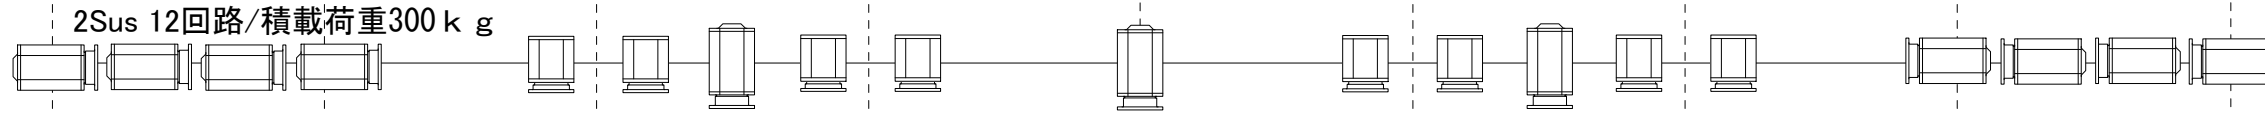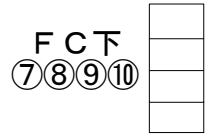




2Sus 12回路/積載荷重300kg

2BL:#W #72 #78 #W *BCなし*

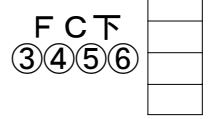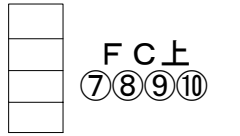


1Sus 12回路/積載荷重300kg

1BL:#W #72 #78 #W *BCなし*

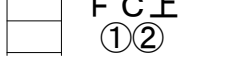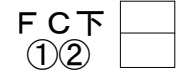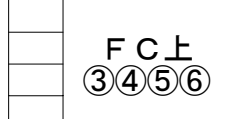


CL
12回路

下手FR
4回路

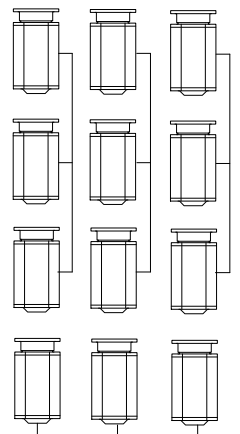

上手FR
4回路

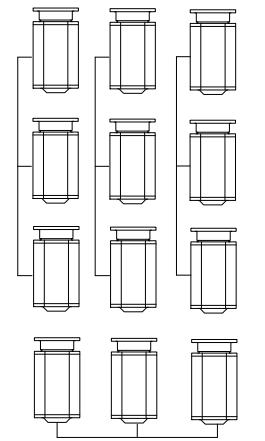

移動機材

*20	*1	*5	*9	*24
*16	*2	*16	*1	*4
*1	*1		*4	*4